


FF0000:1
FF0000:1

Secções transversaes do projecto

Esc 1:100

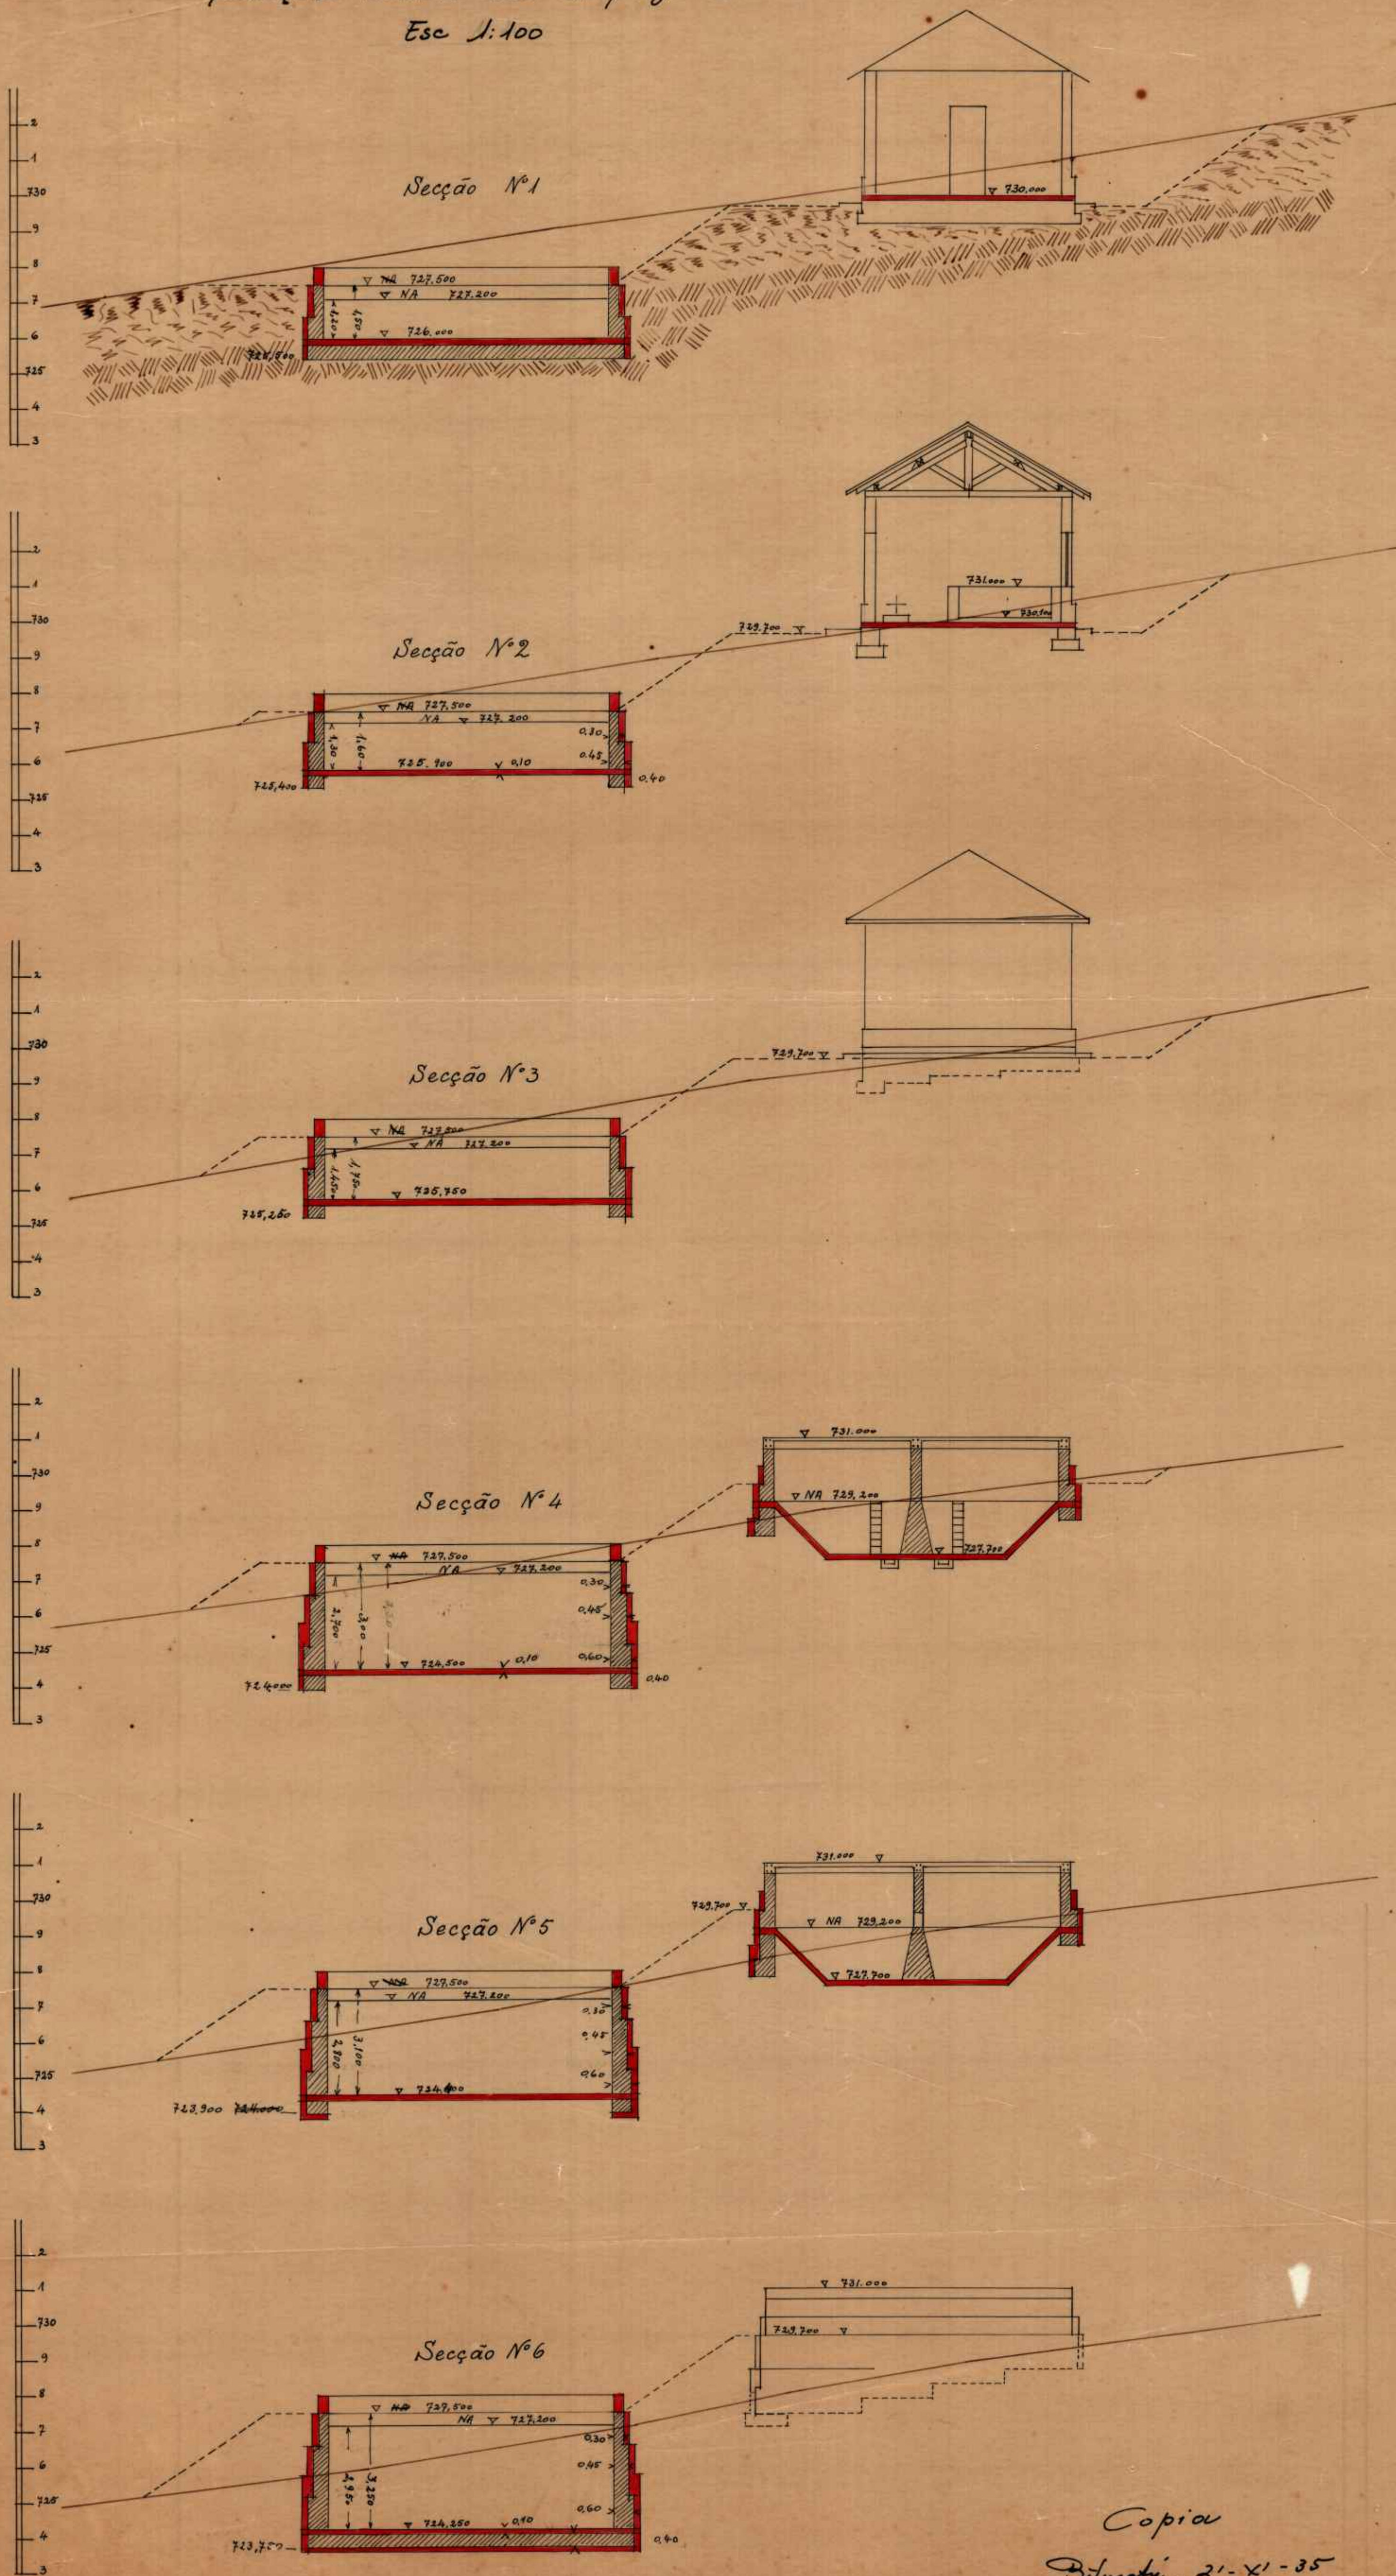

Copia
Boluatui, 21-XI-35
M. Poyan
Eng. Topographo